


FIRST FLOOR

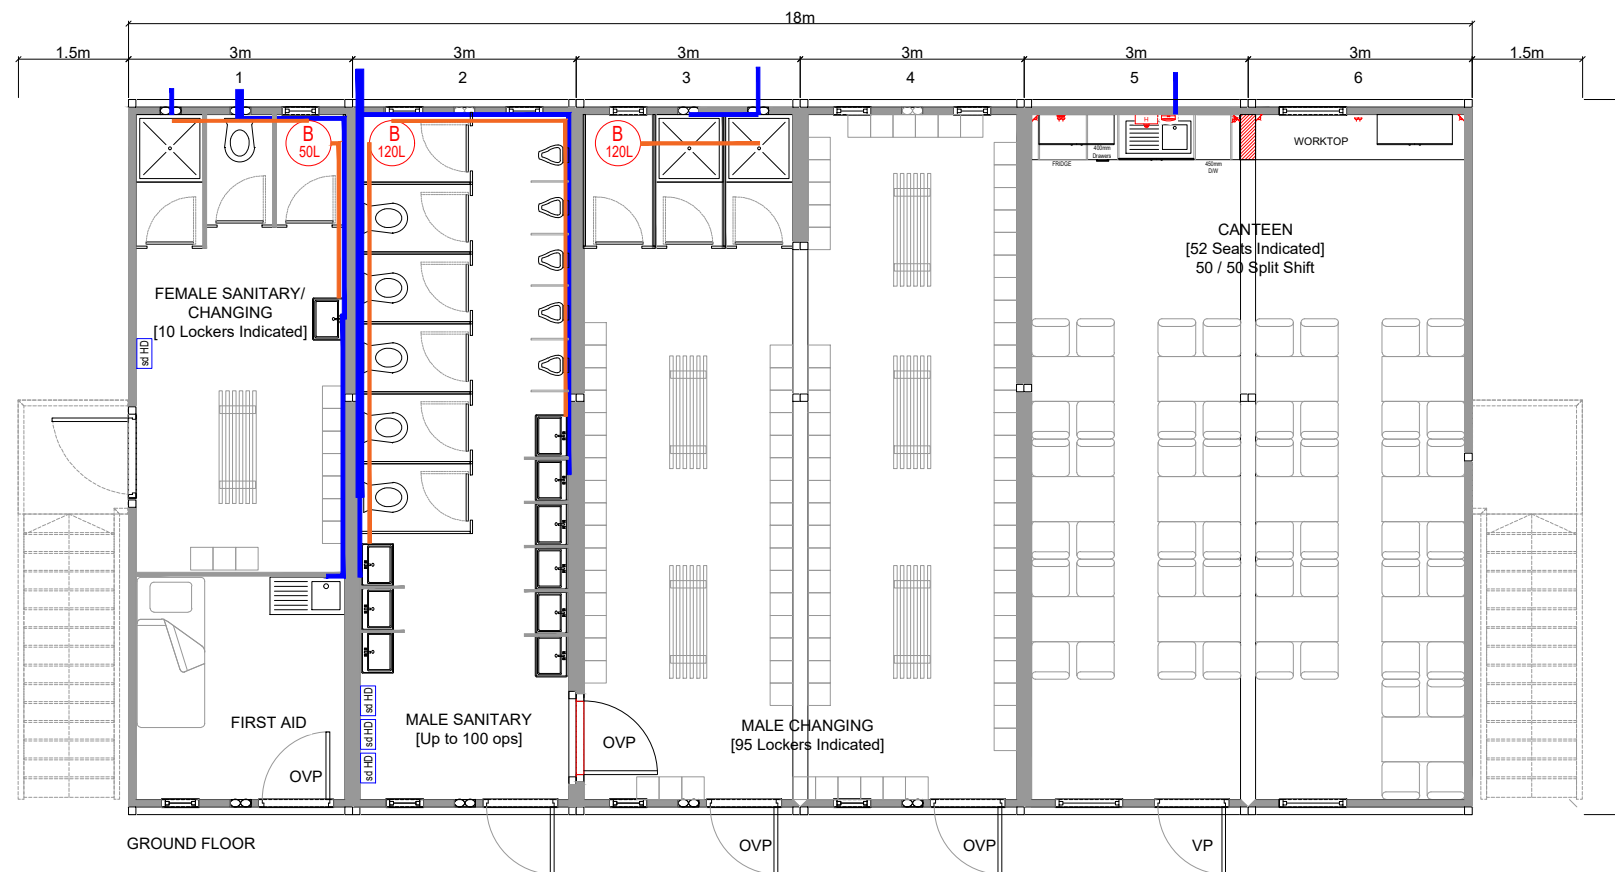

GROUND FLOOR

MODULAR ACCOMODATION SPECIFICATION

Number of Units:	12
Number of Storeys:	2
Region:	X
ITE/JV:	X
Number of Ops:	95
Number of Staff:	22

NOTES

All furniture shown for information only.
Do not scale from drawing.

Standard stair pod footprint is 2.5x4.8m Stair pod roof sizes vary from partial (2.5x1.2m*) to full coverage (2.5x4.8m*).
*approximate dimensions

All standard fitted floor covering is vinyl.
Carpet can be quoted on request on a m² basis.

A3	PRELIMINARY	12/05/21
RZ	FOR DISCUSSION ONLY: MALE SANITARY REDRAWN	CA
A1	PRELIMINARY	10/05/21
RZ	FOR DISCUSSION ONLY: REVISION TO MALE CHANGING	CA
P2	PRELIMINARY	05/05/21
RZ	FOR DISCUSSION ONLY:	CA
P1	PRELIMINARY	27/04/21
RZ	FOR DISCUSSION ONLY:	CA
Revision Originator	Description (Purpose of Issue)	Date
Checker	Revision Items	Authoriser

Originator:
SELECT PLANT HIRE COMPANY LIMITED

Logo: 

Address:
Select Plant Hire Company Ltd.,
19 Wincham Lane,
Wincham,
Cheshire,
CW9 6DE.

Contact Details:
T: Telephone: +44 (0)845 873 5936
F: Fax: +44 (0)1777 353029

Client:	Select Plant
Project:	Standard Hire Fleet
Drawing Title:	Plan Layout
Drawing/Quote Number:	Scale: A3/A2
Filename:	Revision
Bon6 Layout	A2